


PLANNING
171 27-53-5
171 27-53-5

NO. 155874, P. 1
LANDMARK SURVEY
TR. 2-5-31
SSR 32-52 W. 476.80'

RP

C-1

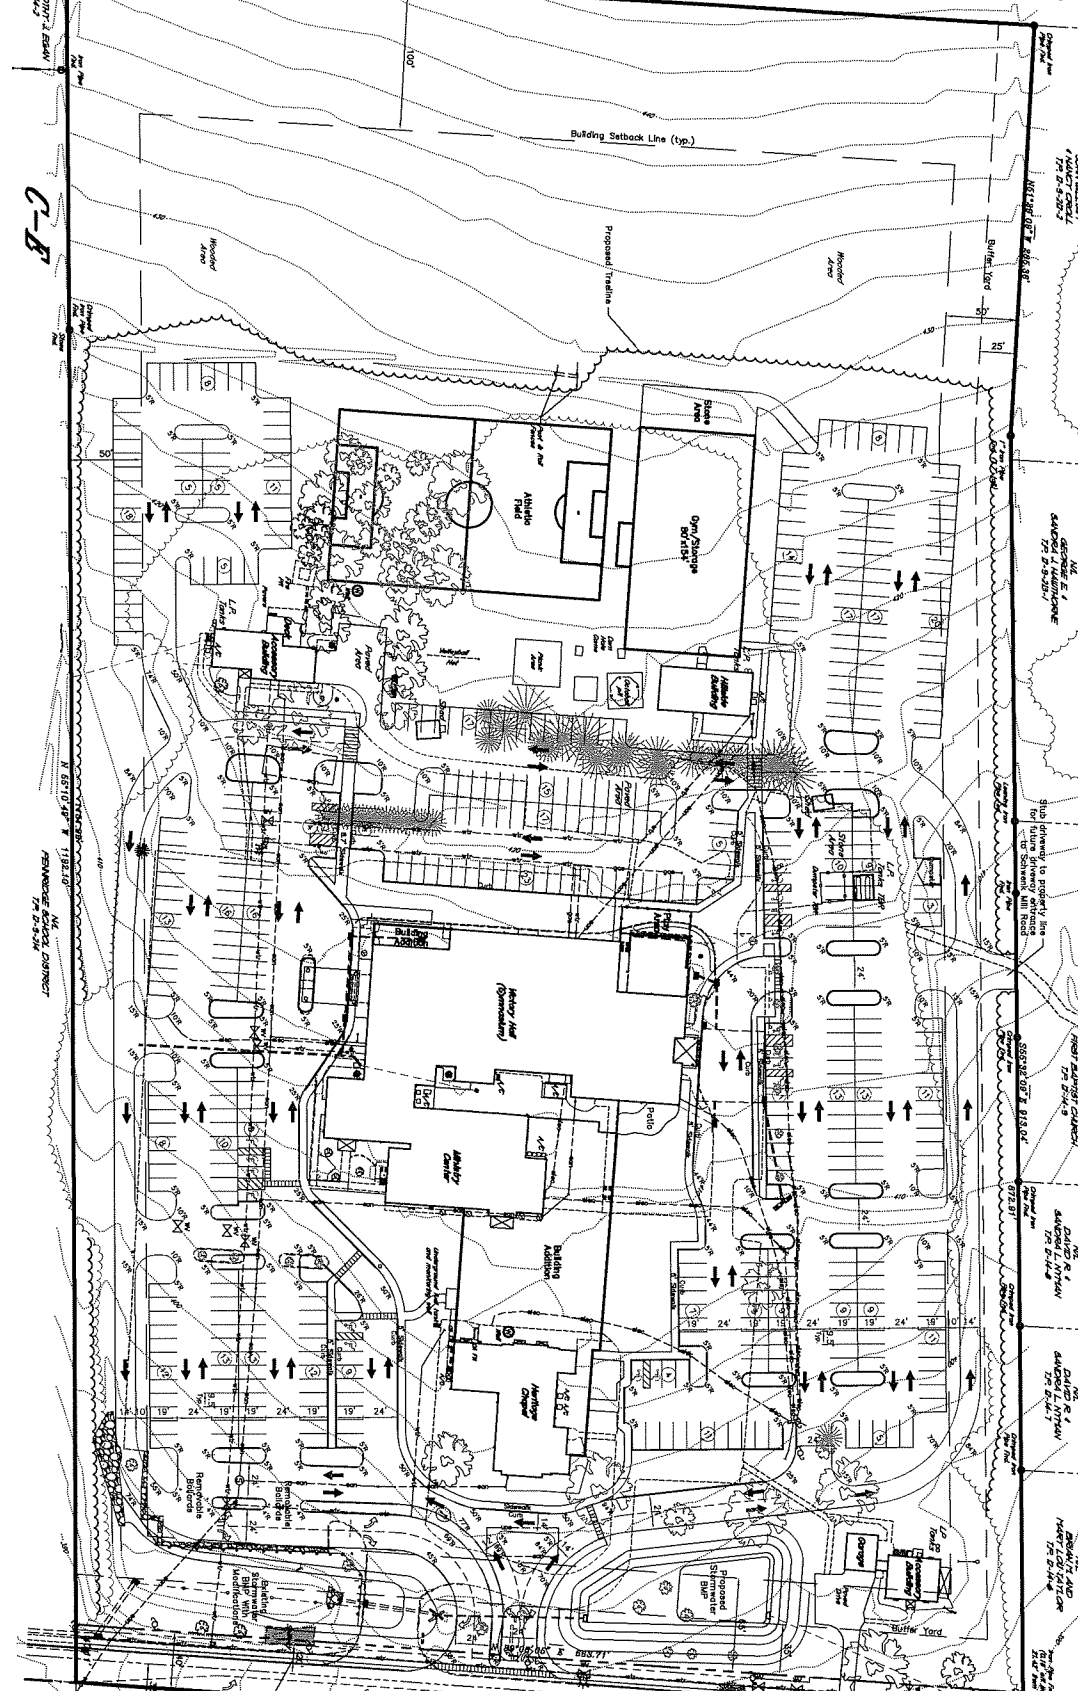



N. FIFTH STREET (SR 4039)

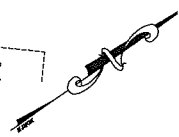

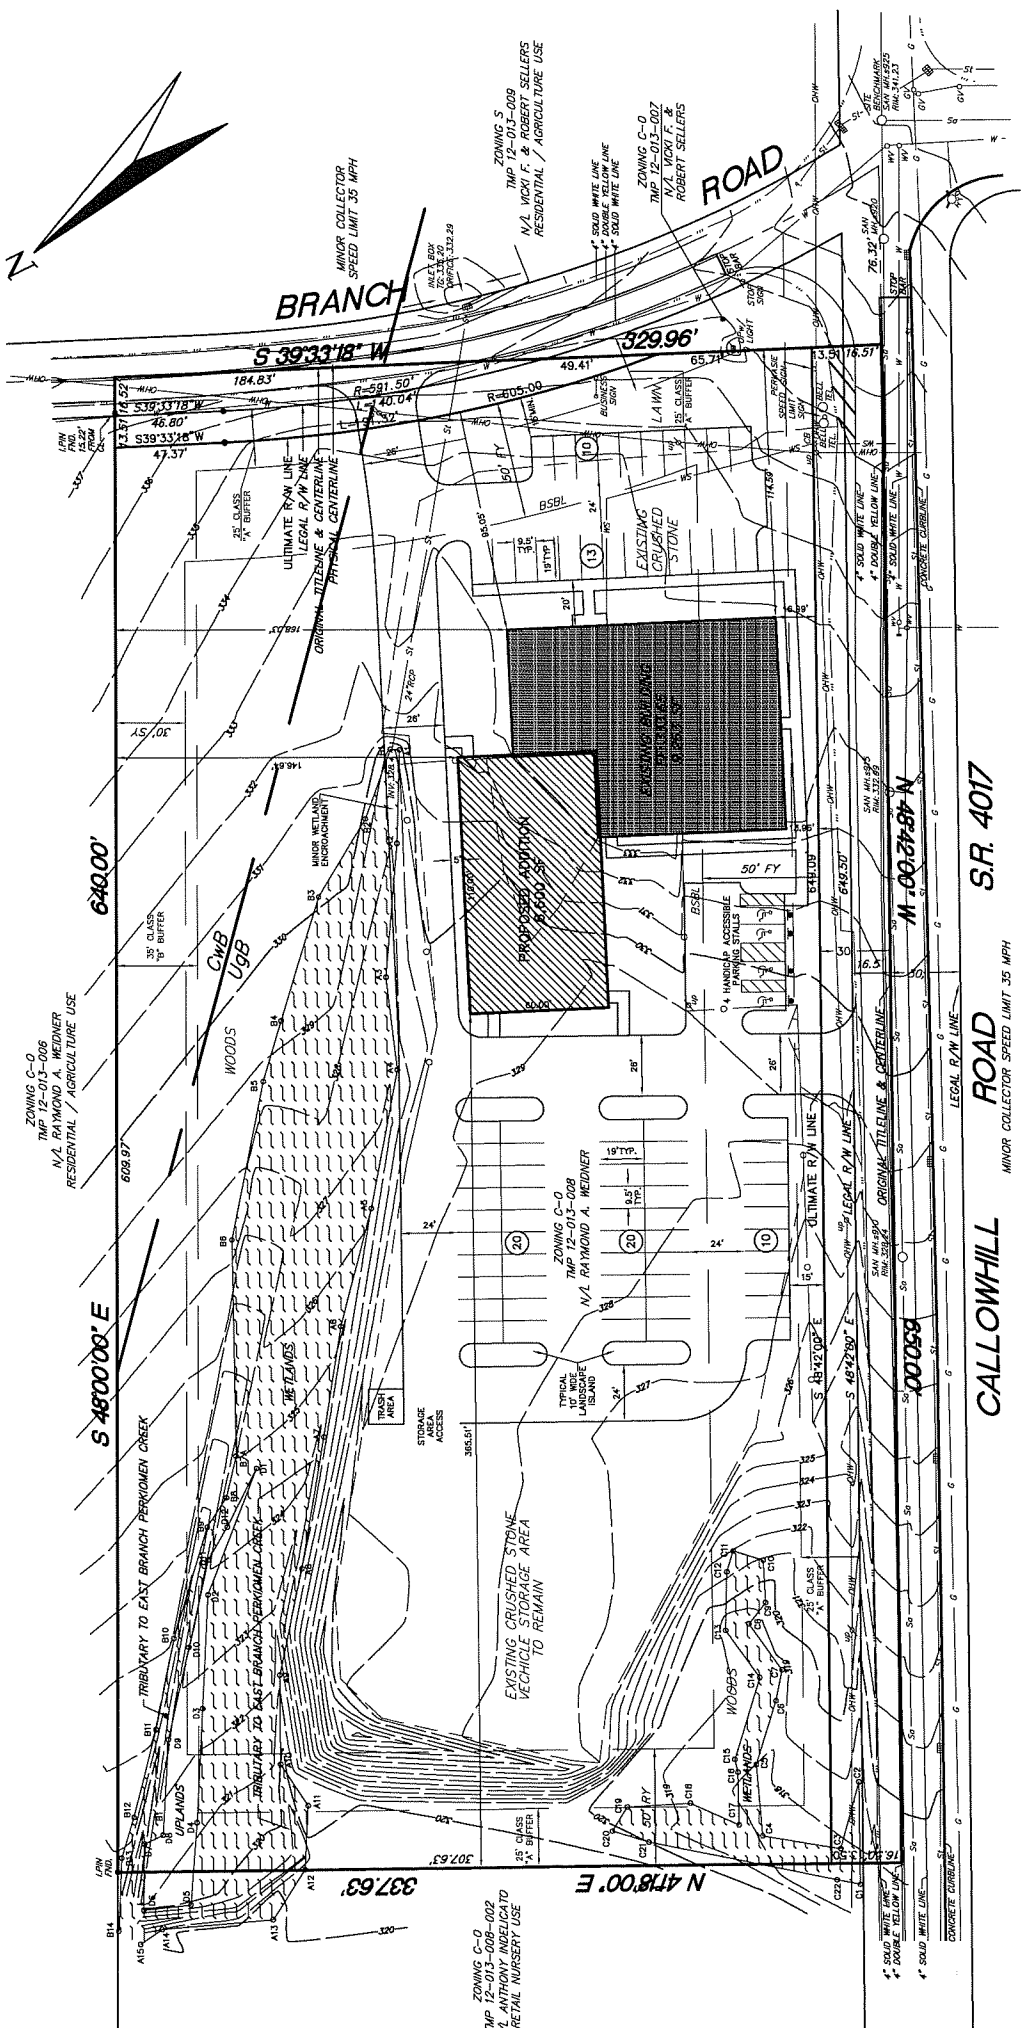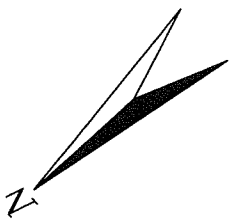

ZONING C-0
TMP 12-013-006
N/A RAYMOND A. WEIDNER
RESIDENTIAL / AGRICULTURE USE

ZONING C-0
TMP 12-013-008-002
V/L ANTHONY INDELCATO
RETAIL NURSERY USE

MINOR COLLECTOR
SPEED LIMIT 35 MPH

ZONING S
TMP 12-013-009
N/A MICKI F. & ROBERT SELLERS
RESIDENTIAL / AGRICULTURE USE

ZONING C-0
TMP 12-013-007
N/A MICKI F. & ROBERT SELLERS

S.R. 4017

ROAD

CALLOWHILL

MINOR COLLECTOR SPEED LIMIT 35 MPH

PERKASE BOROUGH
ZONING R1-B

S 48°00'00" E

640.00'

S 39°33'18" W


660.00'

N 48°42'00" W

337.63'

329.96'

PROPOSED ADDITION

EXISTING CRUSHED STONE
VEHICLE STORAGE AREA
TO REMAIN




