


LOCATION MAP

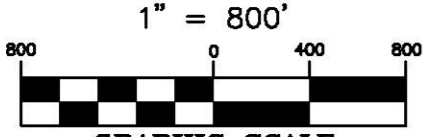

12-13-14-2

0.928 Acres
 +0.369 Acres conveyed from T.P. 12-13-14-1
 1.297 Acres Gross
 -0.092 Acres in Ultimate Right-of-Way
 1.205 Acres Net

12-13-14-1

6.176 Acres
 -0.369 Acres conveyed to T.P. 12-13-14-2
 -0.580 Acres conveyed to T.P. 12-13-14
 5.227 Acres Gross
 -0.034 Acres in Ultimate Right-of-Way
 5.193 Acres Net
 4.687 Acres Net (W/O Access Strip)

15-11-101-1


4.162 Acres
 +0.949 Acres conveyed from T.P. 15-11-101
 5.111 Acres Gross

15-11-101

3.147 Acres
 -0.949 Acres conveyed to T.P. 15-11-101-1
 2.198 Acres Gross
 -0.147 Acres in Ultimate Right-of-Way
 2.051 Acres Net

12-13-14

1.344 Acres
 +0.580 Acres conveyed from T.P. 12-13-14-1
 1.924 Acres Gross
 -0.127 Acres in Ultimate Right-of-Way
 1.797 Acres Net

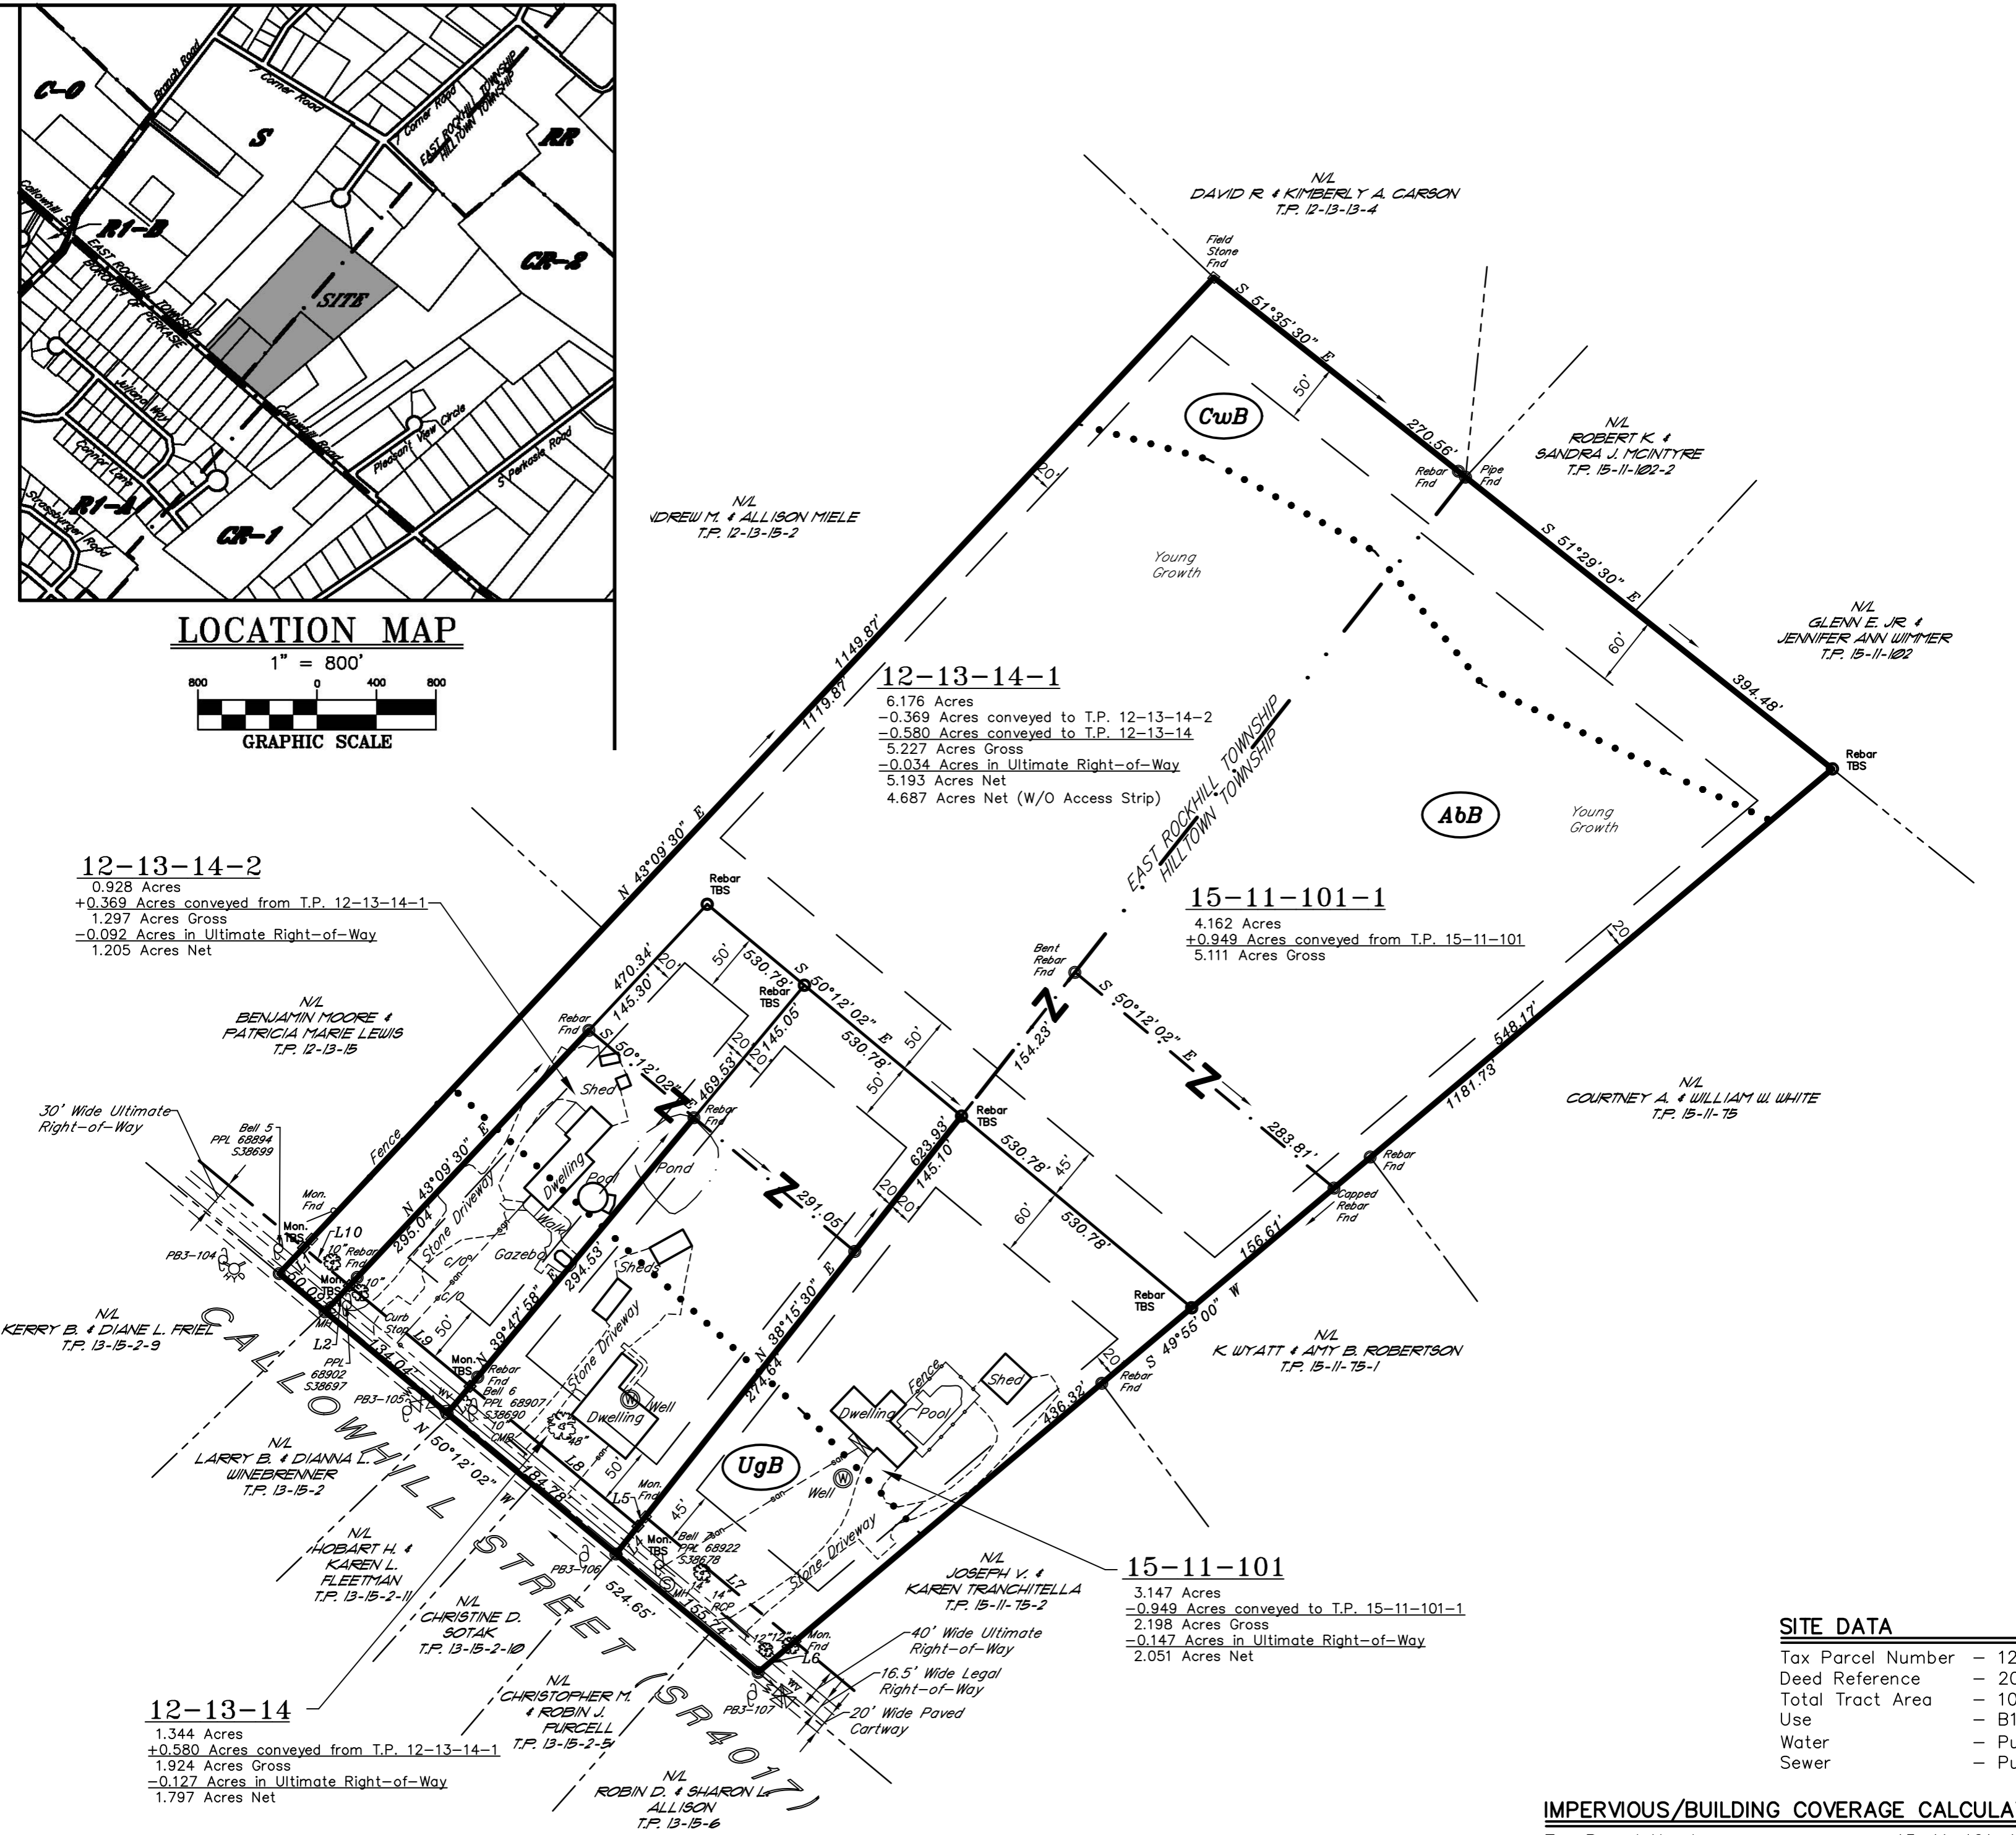

SITE DATA

Tax Parcel Number	- 12-13-14-1
Deed Reference	- 2023-001
Total Tract Area	- 10.34 Acres
Use	- B1 (Residential)
Water	- Public
Sewer	- Public

IMPERVIOUS/BUILDING COVERAGE CALCULATION

Tax Parcel Number	15-11-101-1
Dwelling	-

LINE TABLE		
LINE	BEARING	LENGTH