



FRONT ELEVATION 1/8" = 1'-0"

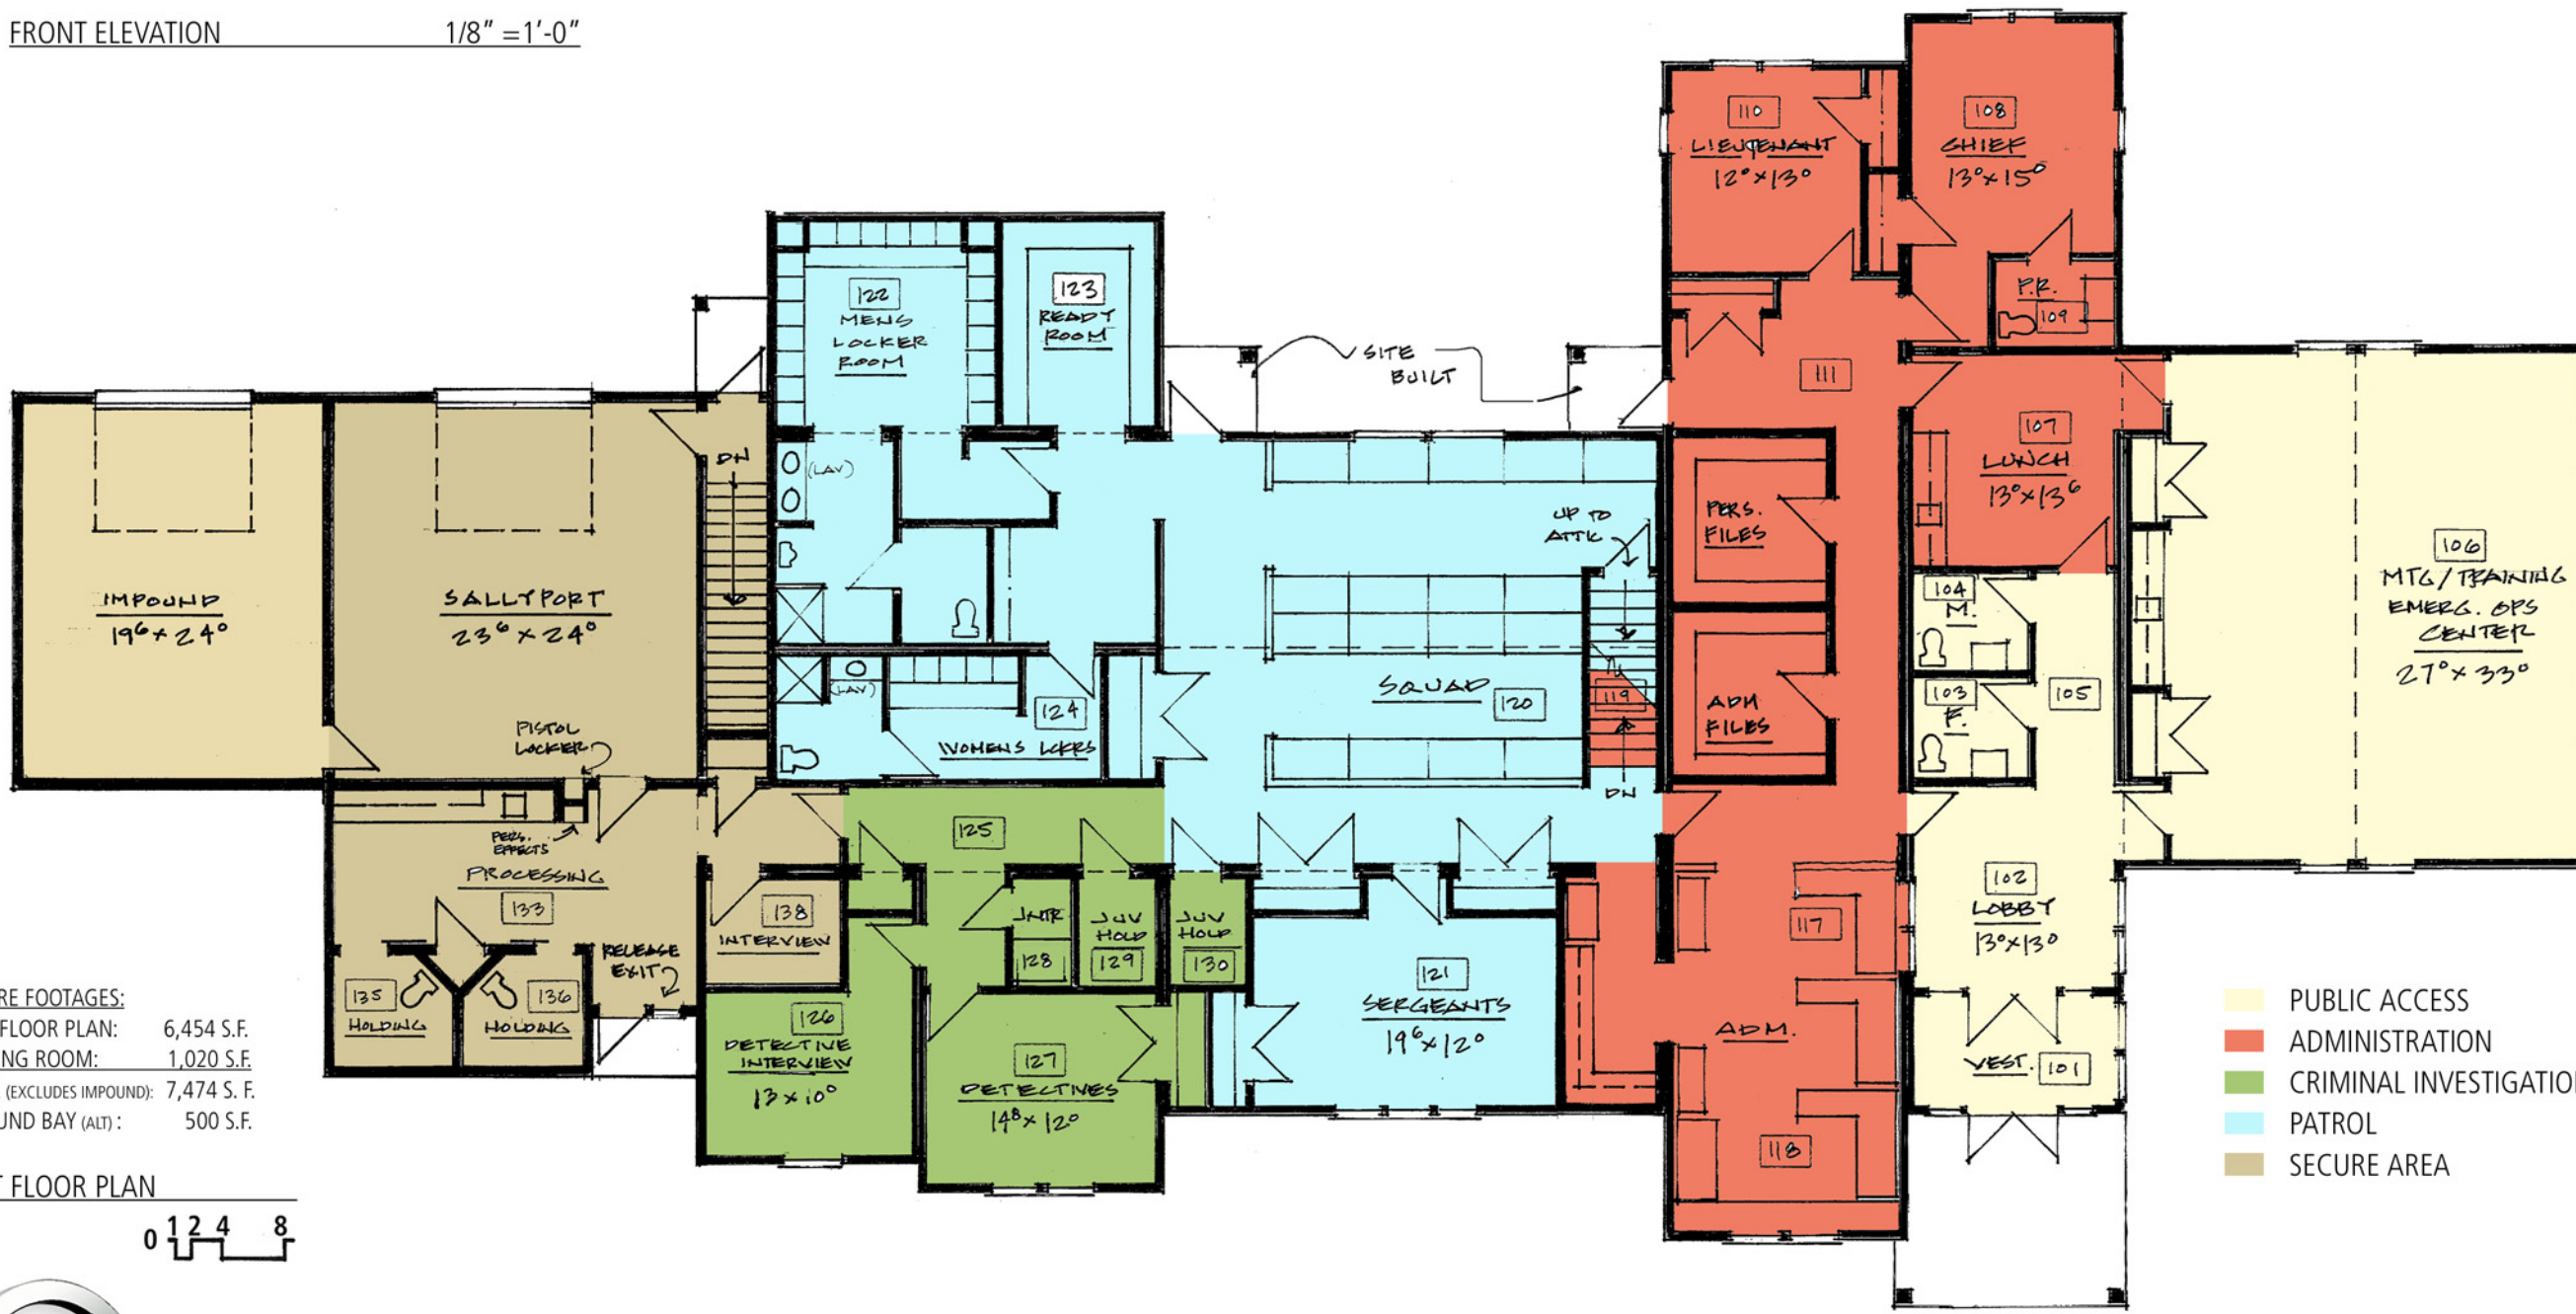

SQUARE FOOTAGES:  
 FIRST FLOOR PLAN: 6,454 S.F.  
 MEETING ROOM: 1,020 S.F.  
 TOTAL (EXCLUDES IMPOUND): 7,474 S. F.  
 IMPOUND BAY (ALT): 500 S.F.

FIRST FLOOR PLAN

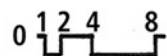

**George J. Donovan AIA & Associates**  
 Architects

Bucks County Office - P.O. Box 160 / Bedminster PA 18910 / 215-795-2400

**PENNRIDGE REGIONAL POLICE**

Lehigh Valley Office - 518 Main Street / Bethlehem PA 18018 / 610-317-0221

04-14-10