

DETAIL 'A'
(NOT TO SCALE)


CONC. MON.
(FOUND)
(SEE DETAIL 'A')

2-009-249-005

0 S.F.
ACRES

S50°51'24"E 463.00'

30' S.Y.

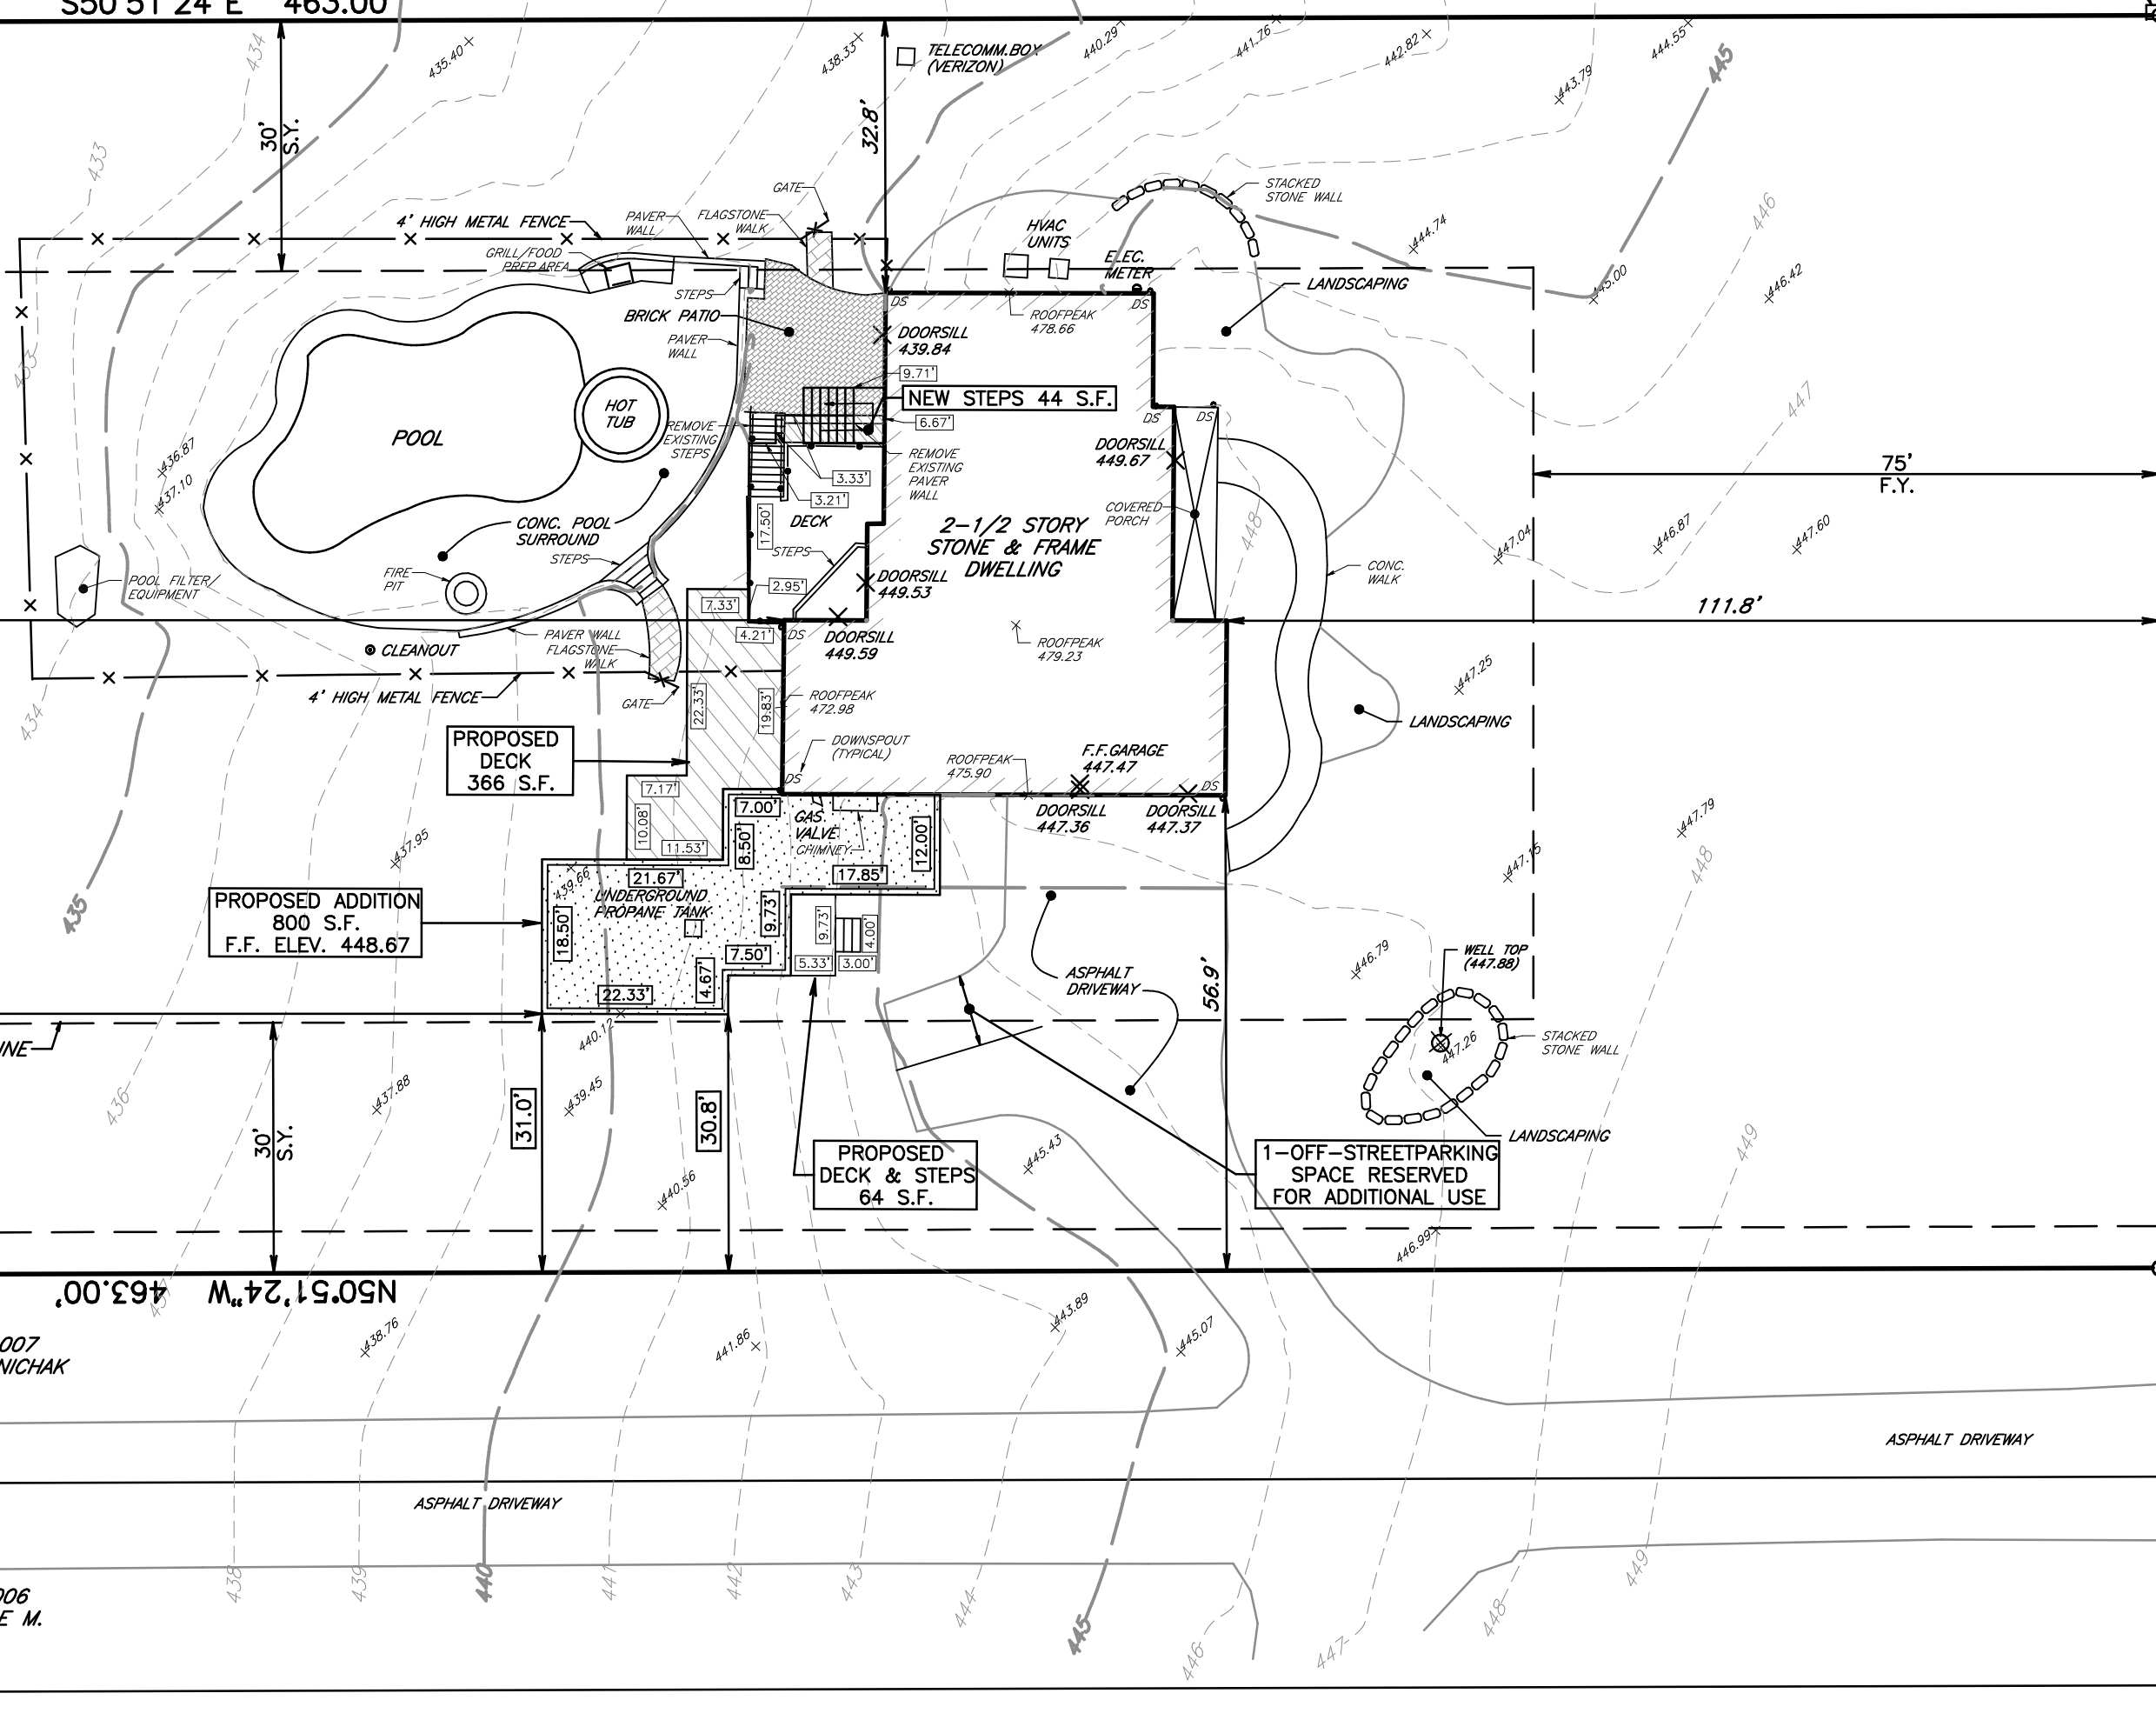

75' F.Y.

111.8'

S39°18'36"W 150.00'

ULTIMATE R/W 30' OFF CENTERLINE

BUILDING SETBACK LINE

N50°51'24"W 463.00'

30' S.Y.

T.P. 12-009-249-007
N/F EDWARD A. BORTNICHAK

T.P. 12-009-249-006
N/F KEVIN R. & ALICE M. COLYAR

MAILBOX
MAILBOX

PIN
(FOUND)

UTILITY POLE
PP&L
69165-540416

MAILBOX
MAILBOX

THREE MILE RUN ROAD