

SOILS LOG

Symbol	Type	Permeability	Available Water Capacity	Drainage Class
LmB	LEHIGH	SLOW TO MODERATELY RAPID	MODERATE	MODERATELY DRAINED


ENTIRE SITE IS WITHIN LmB SOILS LIMITS  
SOIL TYPES BASED ON USDA WEB SOIL SURVEY WEBSITE

RESOLUTIONS:

1. ALL PLANT MATERIALS ARE TO BE SELECTED BASED ON BE ABLE TO THRIVE IN SOILS WITH POOR INTERNAL DR
2. THE SOILS ARE SUBJECT TO POOR WINTER GRADING. T COMPLETED OUTSIDE OF THE WINTER SEASON.

LIBERTY TRAIL

$L=51.91'$   
 $R=420.00'$   
 $ChD=N 27^{\circ}22'26" E$   
 $ChD L=51.88'$

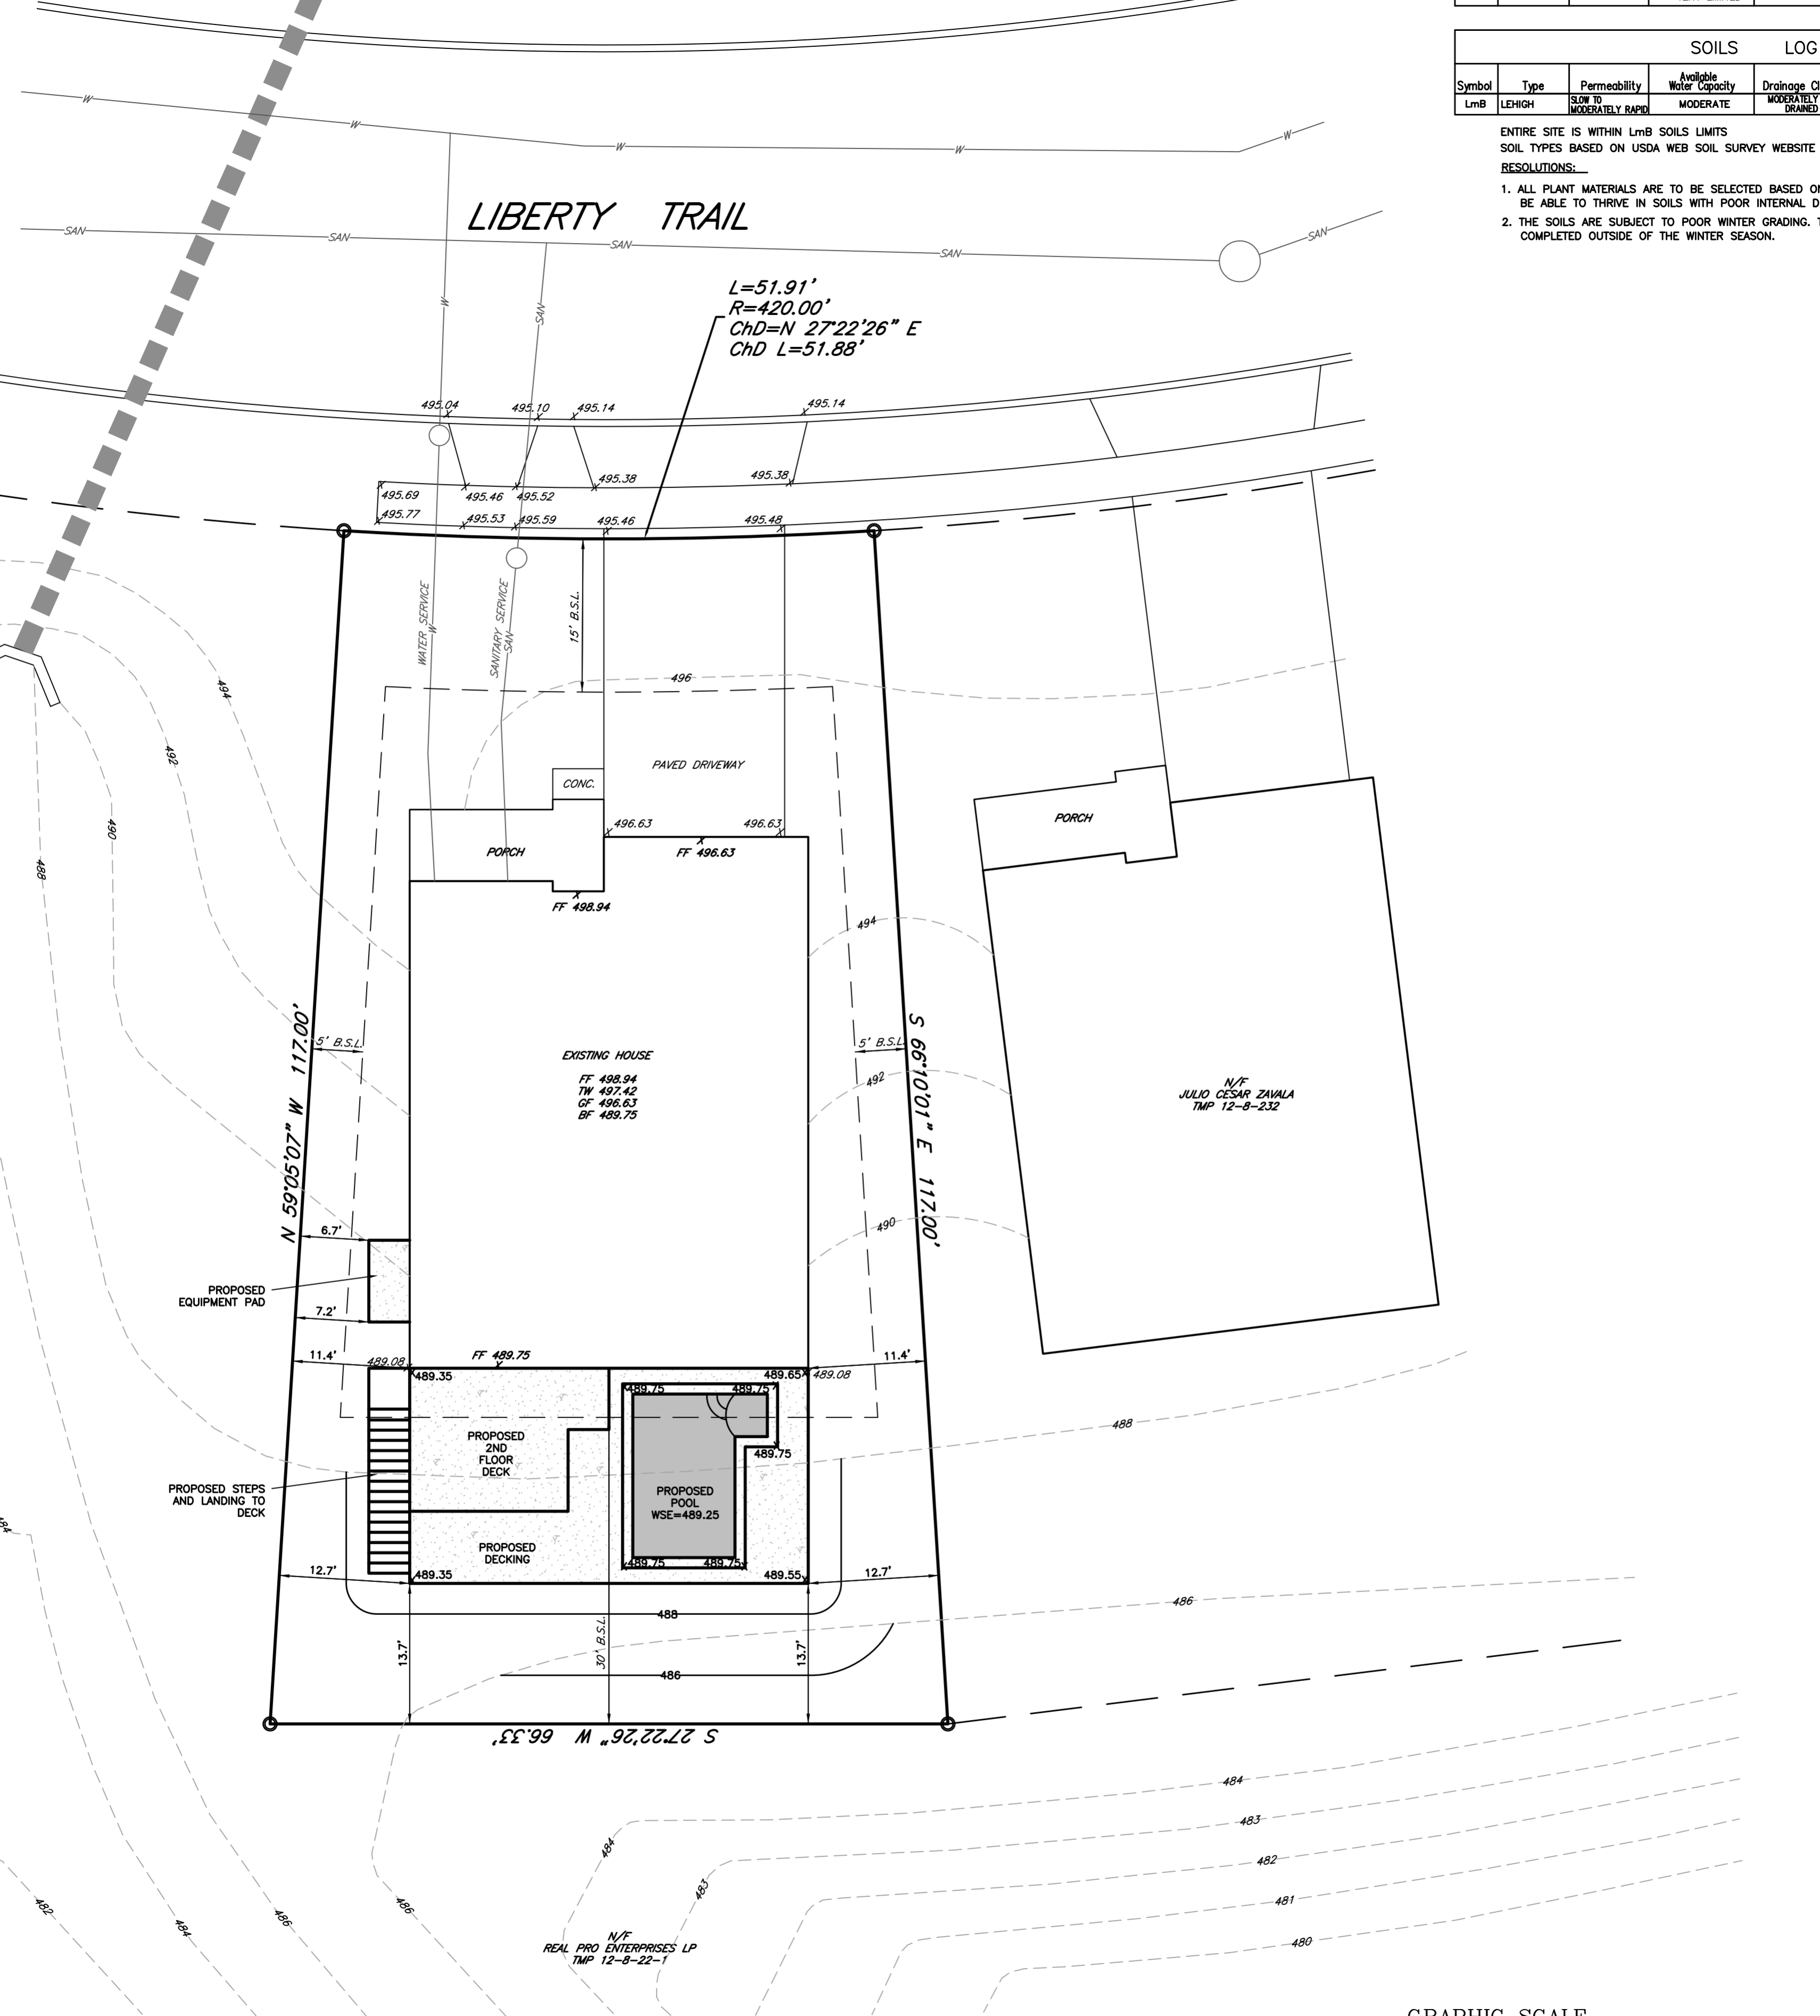

GRAPHIC SCALE



( IN FEET )  
1 inch = 10 ft.